


VENTILATOR RIDGE DOORS OPEN FOR MAXIMUM VENTILATION

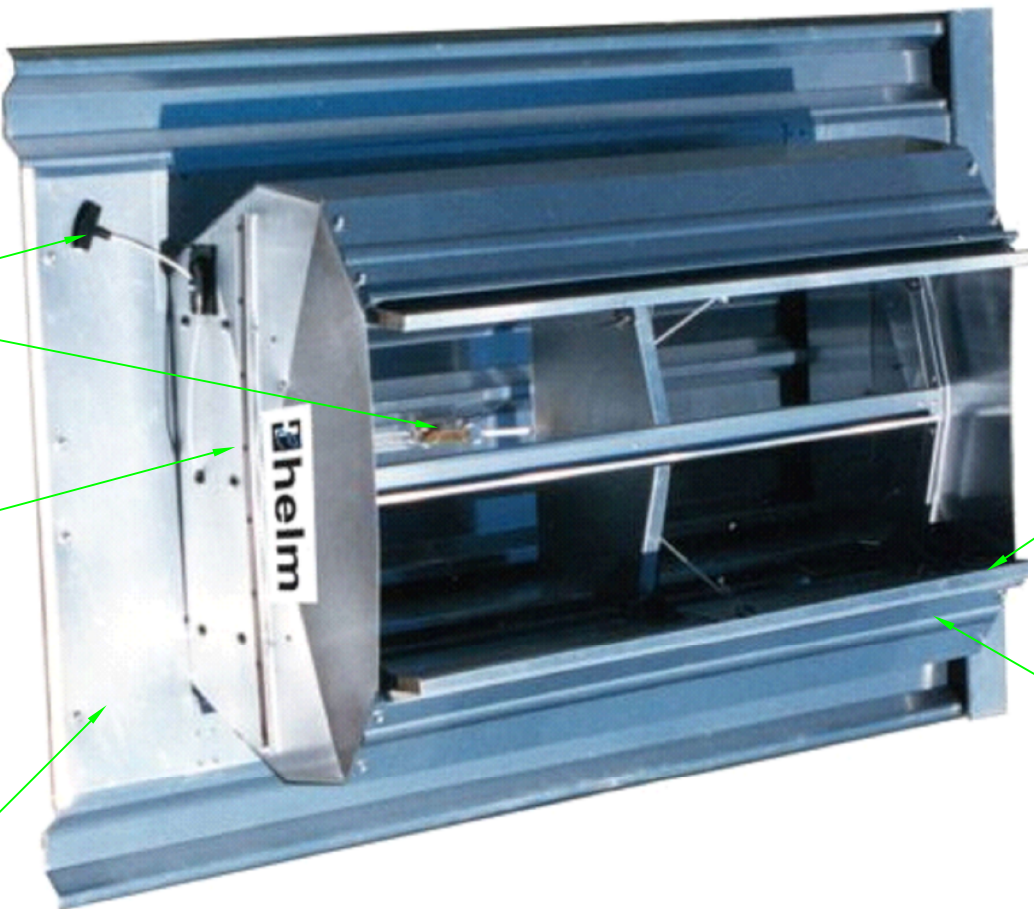

STANDARD RANGE						
MODEL	A	B	C	D	THROAT LENGTH	MASS KG GALV. STEEL
FIRELIGHT MK III	1520	685	600	610	2150	82

DRAWING No.	HELM-H-MP-001
DRAWING ISSUED FOR	INFORMATION
CHECKED/DRAWN BY	DO/TV
ENGINEER	
MAIN CONTRACTOR	
CONTRACT NUMBER	
CONTRACT NAME	
SCALE	NOT TO SCALE
DATE DRAWN	27-10-2011




284 DEKEMA ROAD
WADEVILLE
GAUTENG
P.O. BOX 14003
WADEVILLE 1428
TEL: 086 111 4356
FAX: 086 749 2709


SASVA
SOUTH AFRICAN SMOKE VENTILATION ASSOCIATION

LEVEL 2 B-BBEE CERTIFIED

THIS DRAWING AND THE INFORMATION IT CONTAINS IS THE PROPERTY OF HELM ENGINEERING (PTY) LTD AND MAY NOT BE REPRODUCED IN ANY WAY WITHOUT PRIOR WRITTEN CONSENT FROM THE COMPANY

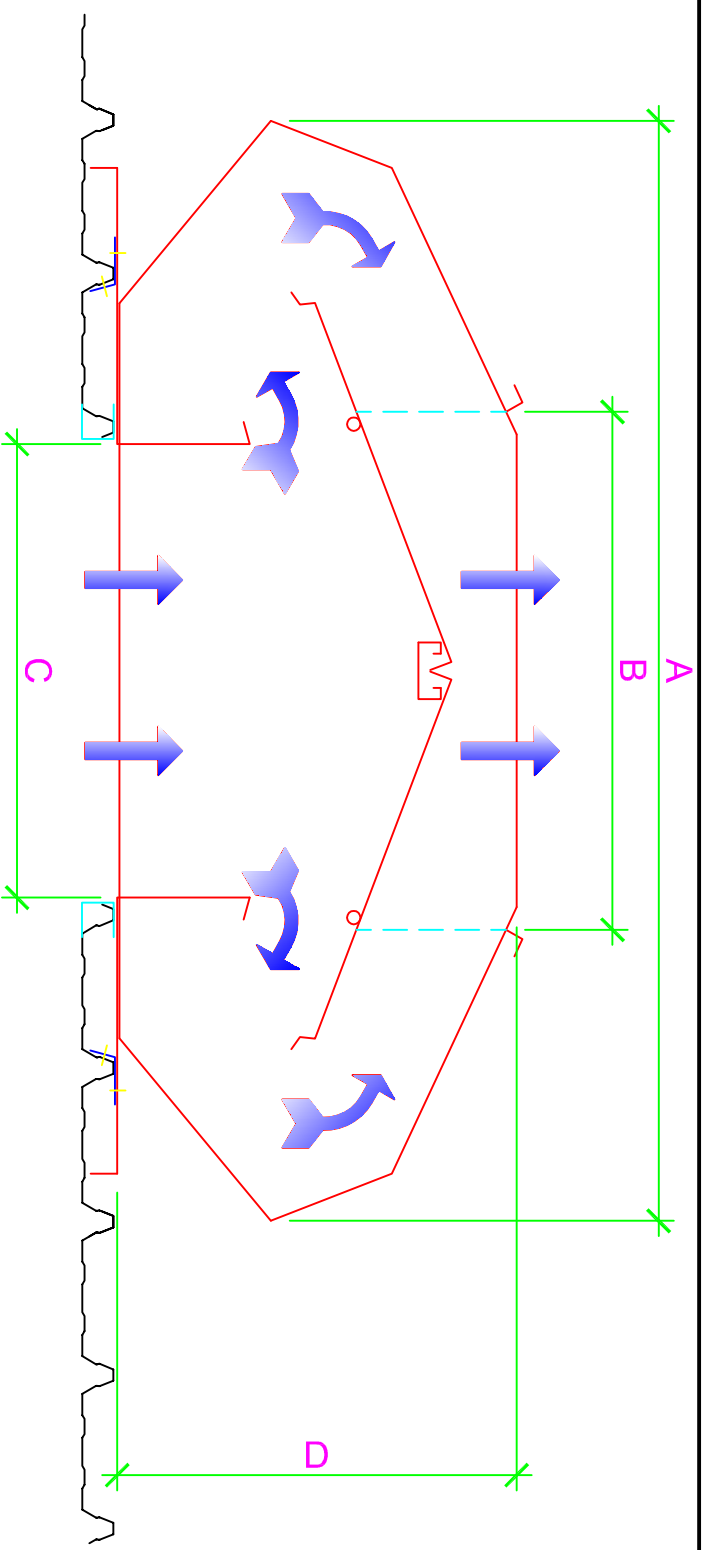

H-MP (CLOSED POSITION - FOR NATURAL VENTILATION)

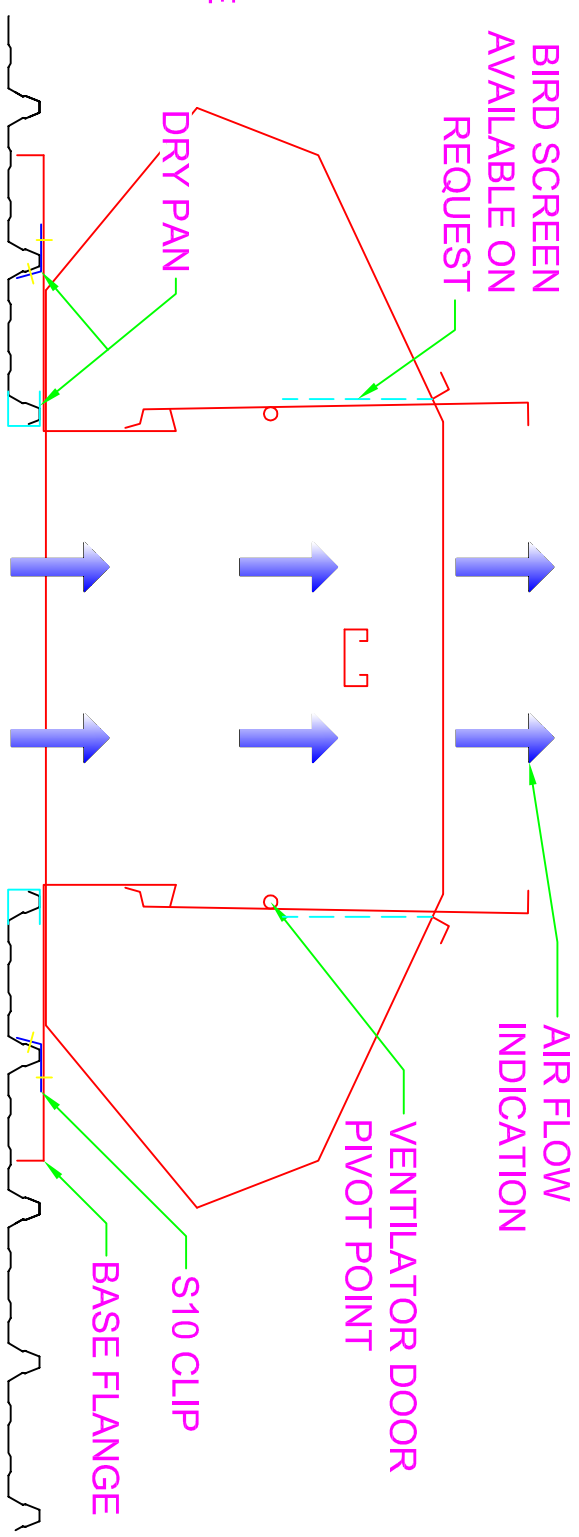

H-MP (OPEN POSITION - ACTIVATED FOR SMOKE EXTRACTION)

NATURAL VENTILATION
SMOKE VENTILATION

NOTES:

VENTILATORS CAN BE MANUFACTURED FROM A WIDE RANGE OF MATERIAL AND CAN ALSO BE PAINTED/POWDER COATED TO SUITE SPECIFIC APPLICATIONS

TITLE

**HELM H-MP
(HELM MULTI PURPOSE
VENTILATOR)**

REV NO.	CHANGES MADE / ISSUE
1	SHEETING DETAILS ADDED
2	CONTACT DETAILS